


Option 1: Free Standing Vessel

Option 2: Vessel Integrated with Rock

Option 3: Pressure Balanced Vessel

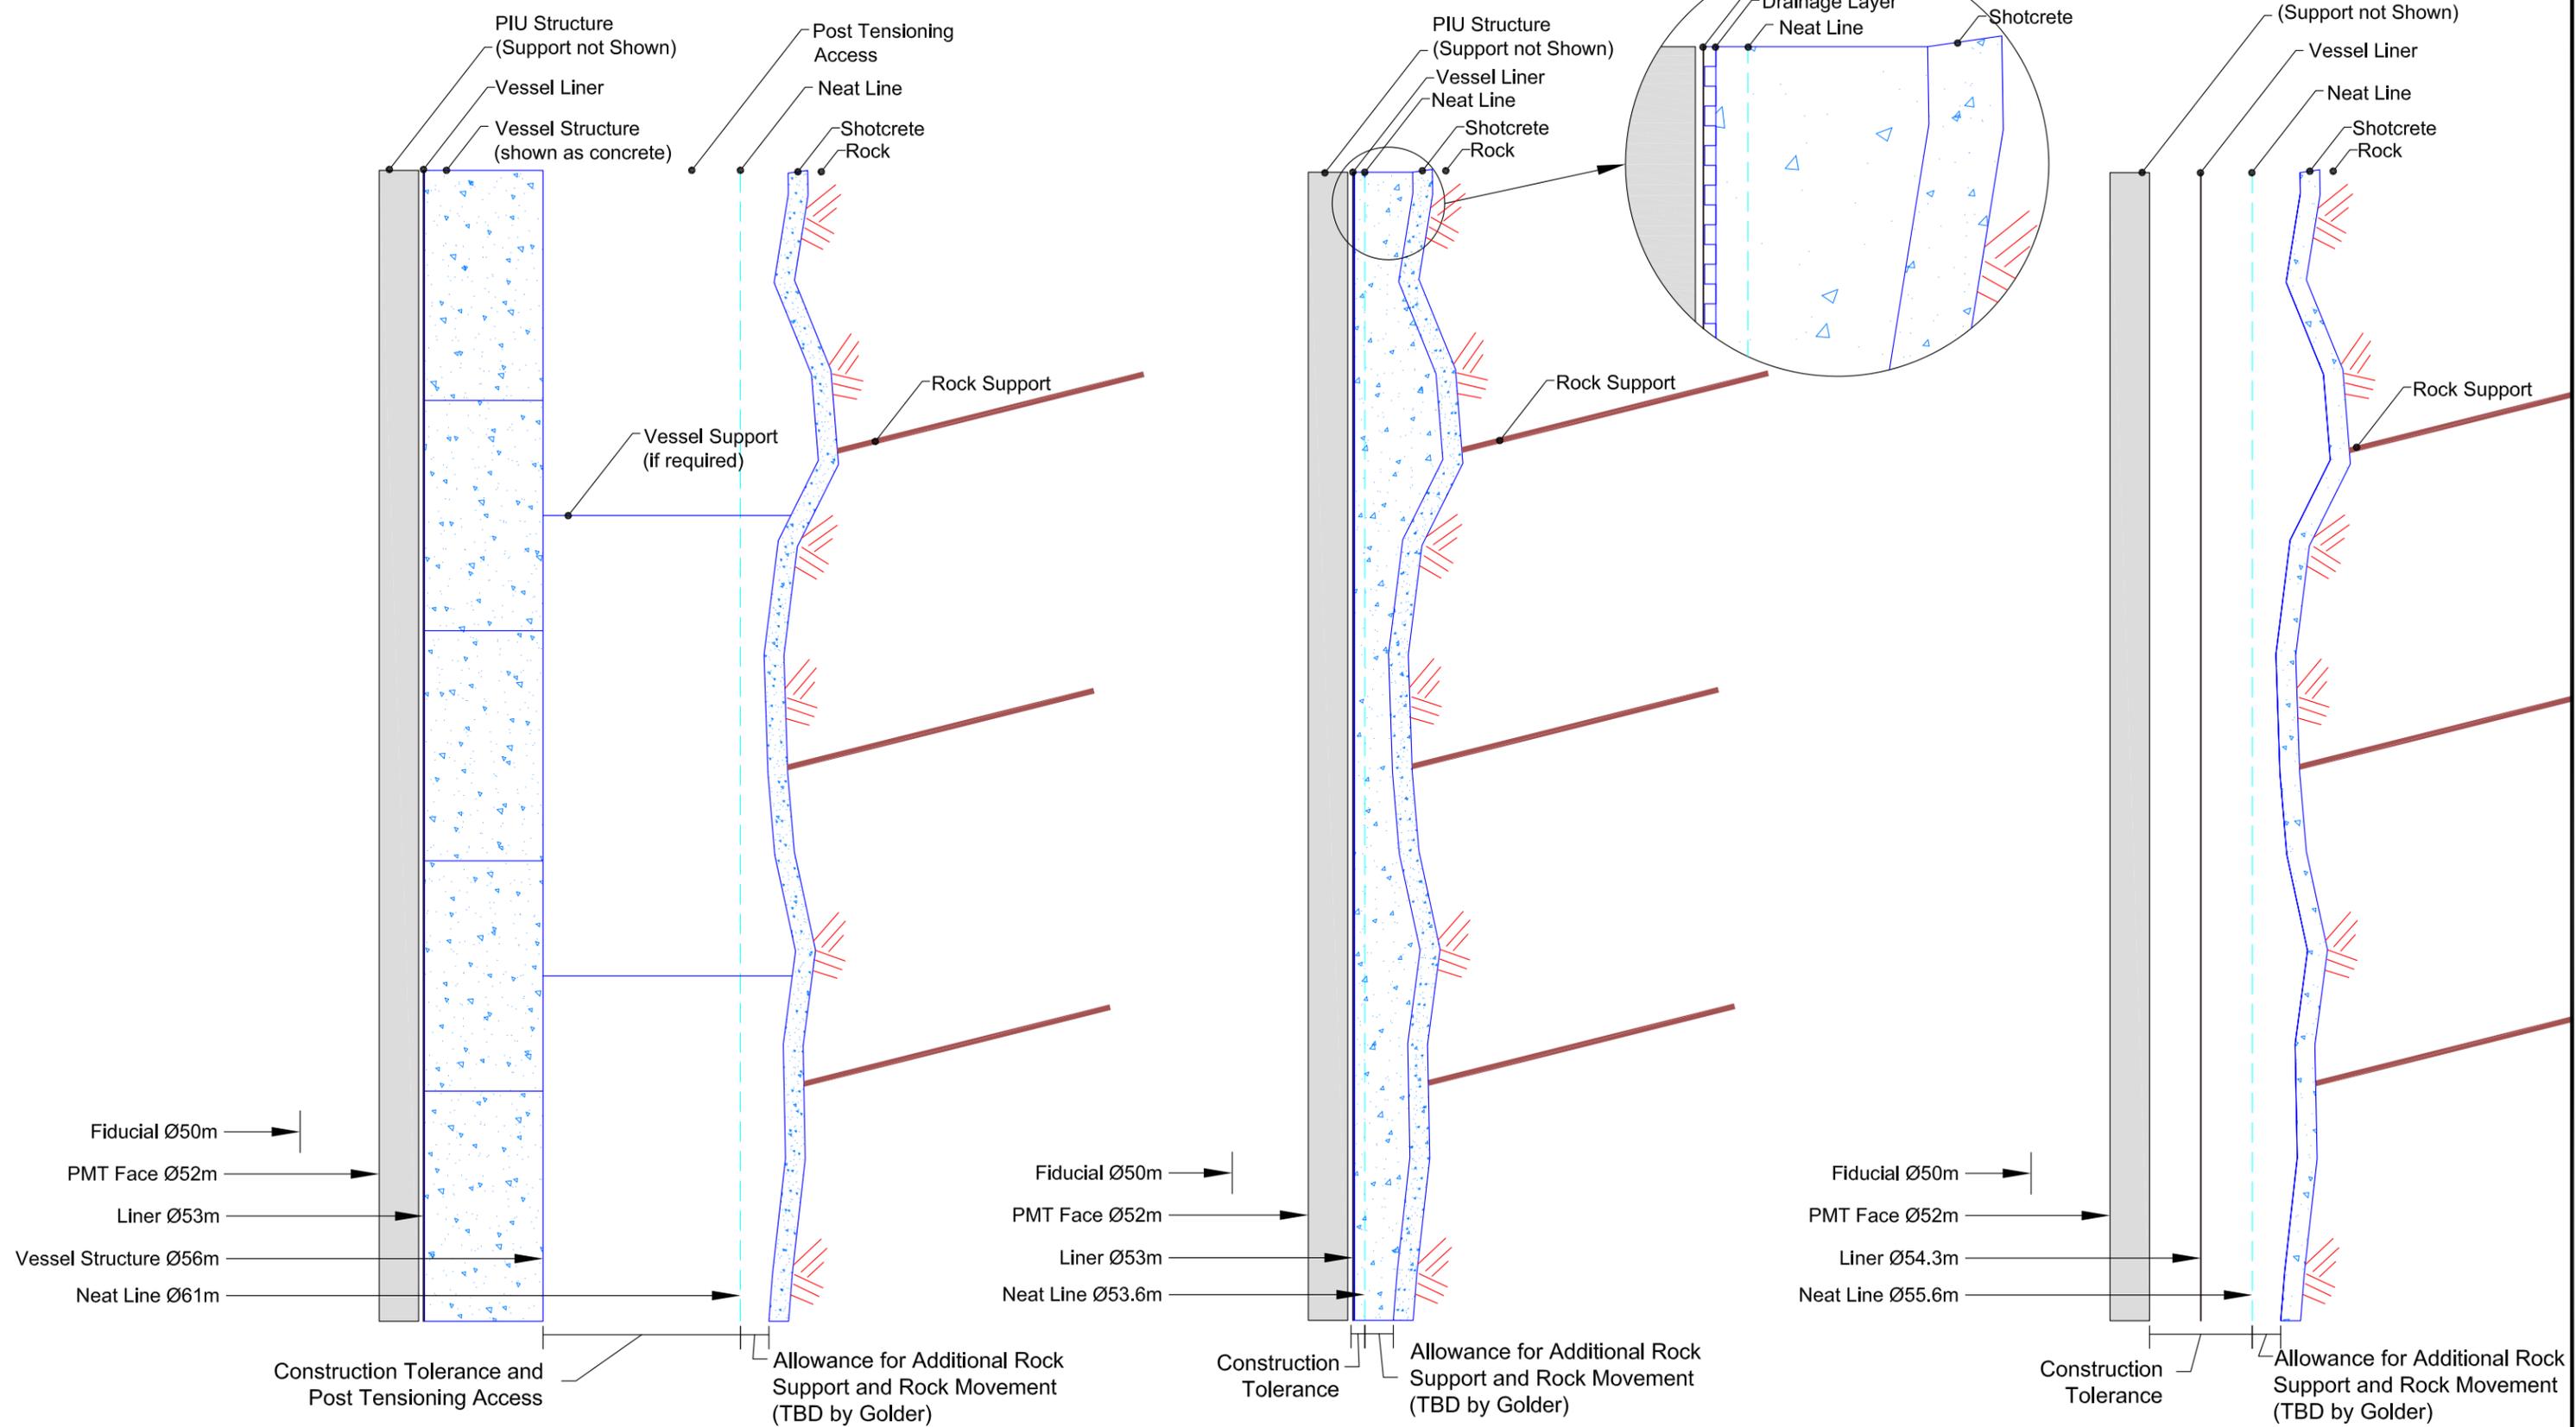

<p><b>CNA</b> CONSULTING ENGINEERS 2800 University Ave Minneapolis, Mn 55414</p>	<p>Vessel Support Options</p>		<p>Issued by: DLP</p>	<p>Date: 01/25/2010</p>
	<p>Project Title: LBNE Water Containment Vessel</p>		<p>Drawn by: BDZ</p>	<p>Project No.: UW 10-01</p>
			<p>Field Order:</p>	<p>Drawing No.:</p>